

DEPARTMENT OF TRANSPORTATION
DIVISION OF HIGHWAYS
CONSTRUCTION STANDARDS CERTIFICATION
APPROVED *[Signature]*
DATE 9/21/99

PLANNING DEPARTMENT / REVIEW OFFICER
FINAL SUBDIVISION PLAT APPROVAL

DAVID B. COX
REGISTERED LAND SURVEYOR
NO. 3333
STATE OF NORTH CAROLINA



FIELD REGISTRATION AT 10:00 A.M. ON 9/21/99
PLAT BOOK 42, PAGE 12
PHYSICAL FILE NO. 421
DATE 9/21/99

BOOK 42 PAGE 12

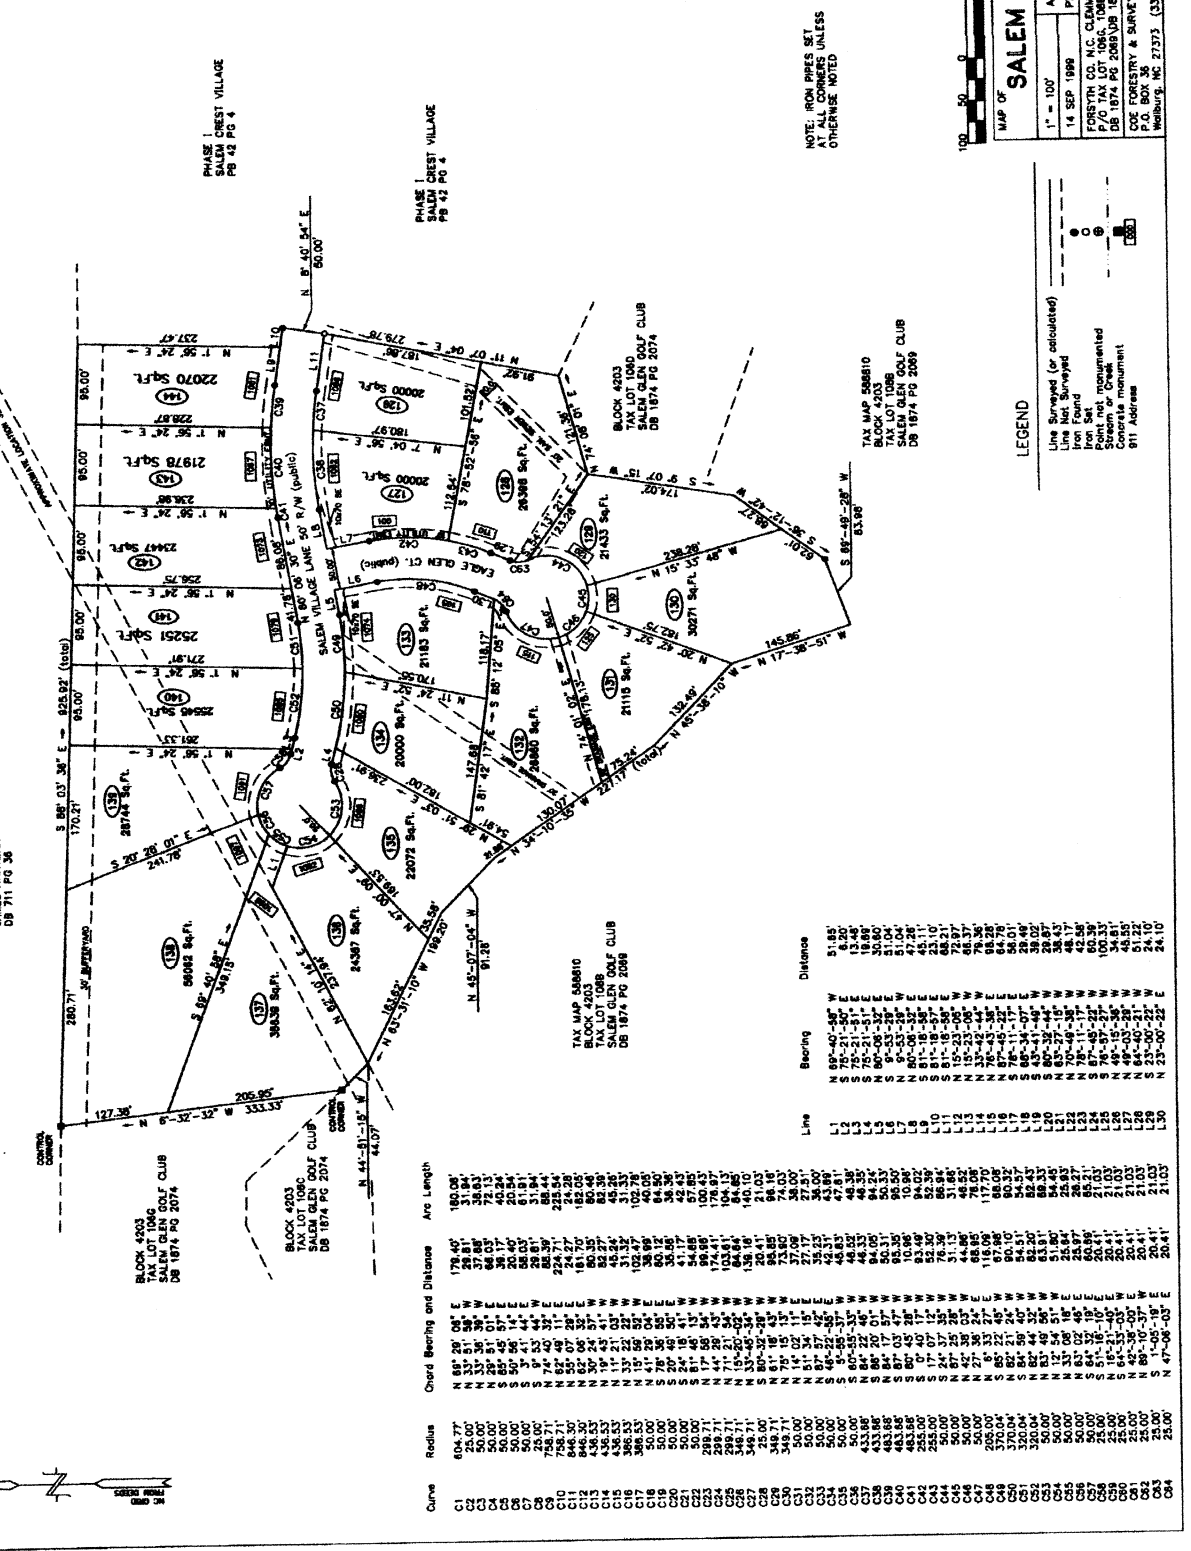

NOTE: IRON PIPES SET AT ALL CORNERS UNLESS OTHERWISE NOTED

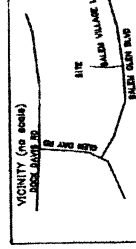

MAP OF SALEM CREST VILLAGE PHASE II
1" = 100'
PRECISION 1 : 10,000 +
14 SEP 1999
DB 1874 PG 2089
CODE FORESTRY & SURVEYING
P.O. BOX 35
Weiburg, NC 27373 (336) 789-4875
JOB# 98187PH2 98187

LEGEND
Line Surveyed (or calculated)
Iron Found
Point not monumented
Stream or Creek
Concrete monument
911 Address