


6-497

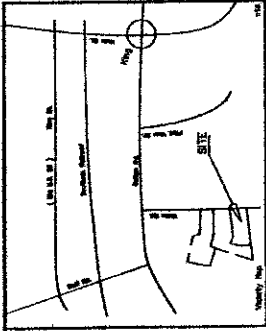




























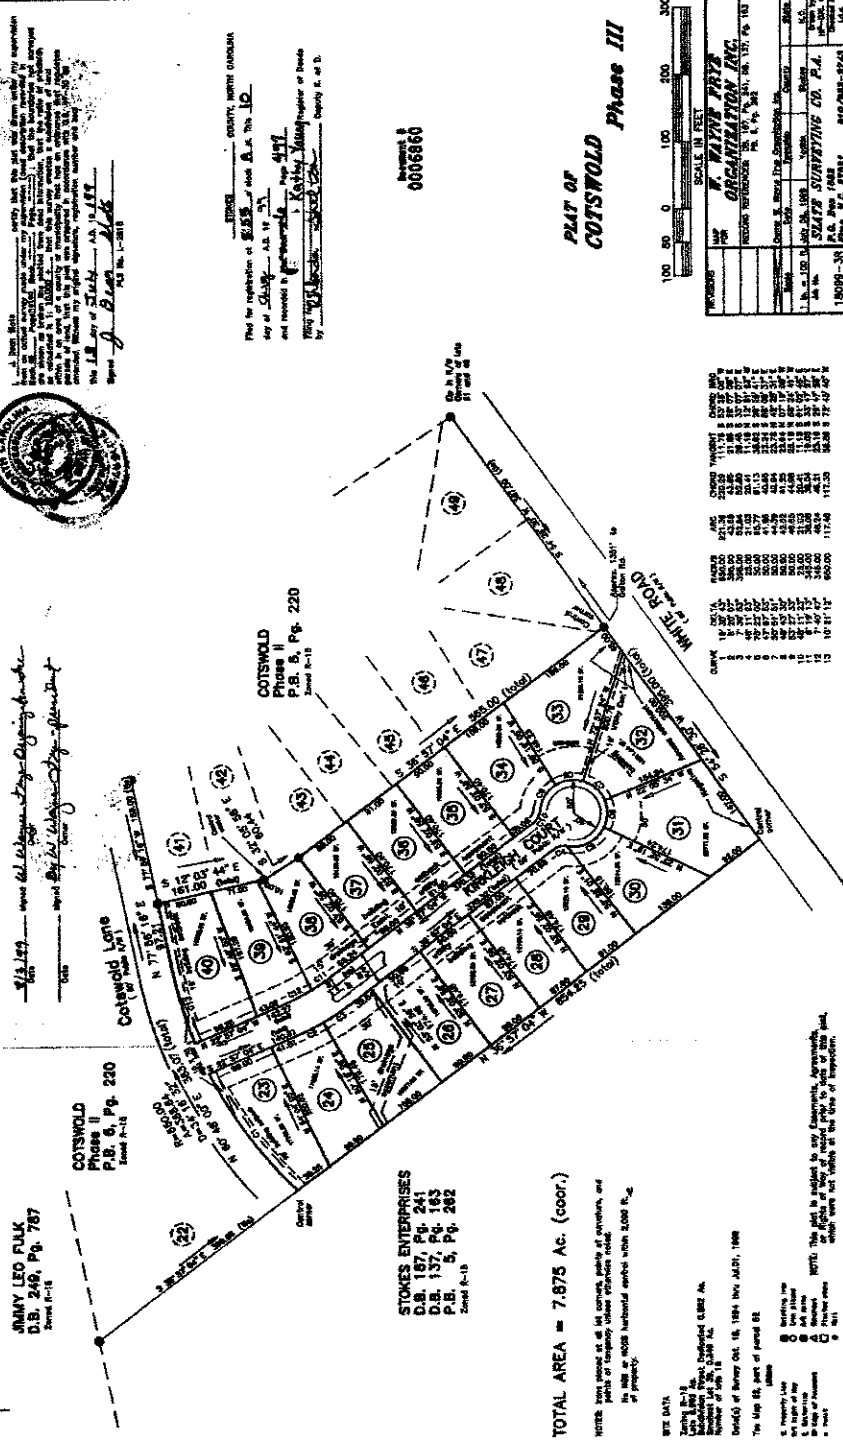

SCALE IN FEET

100 0 100 200 300


COTSWOLD LANE

STOKES ENTERPRISES

PLAT OF
COTSWOLD
 Phase III

Document #
 0006860









STOKES ENTERPRISES
 D.B. 187, P. 241
 D.B. 137, P. 163
 P.B. 5, P. 282

JIMMY LEO FULK
 D.B. 249, P. 767

COTSWOLD
 Phase II
 P.B. 6, P. 220











TOTAL AREA = 7.875 AC. (COOR.)




